
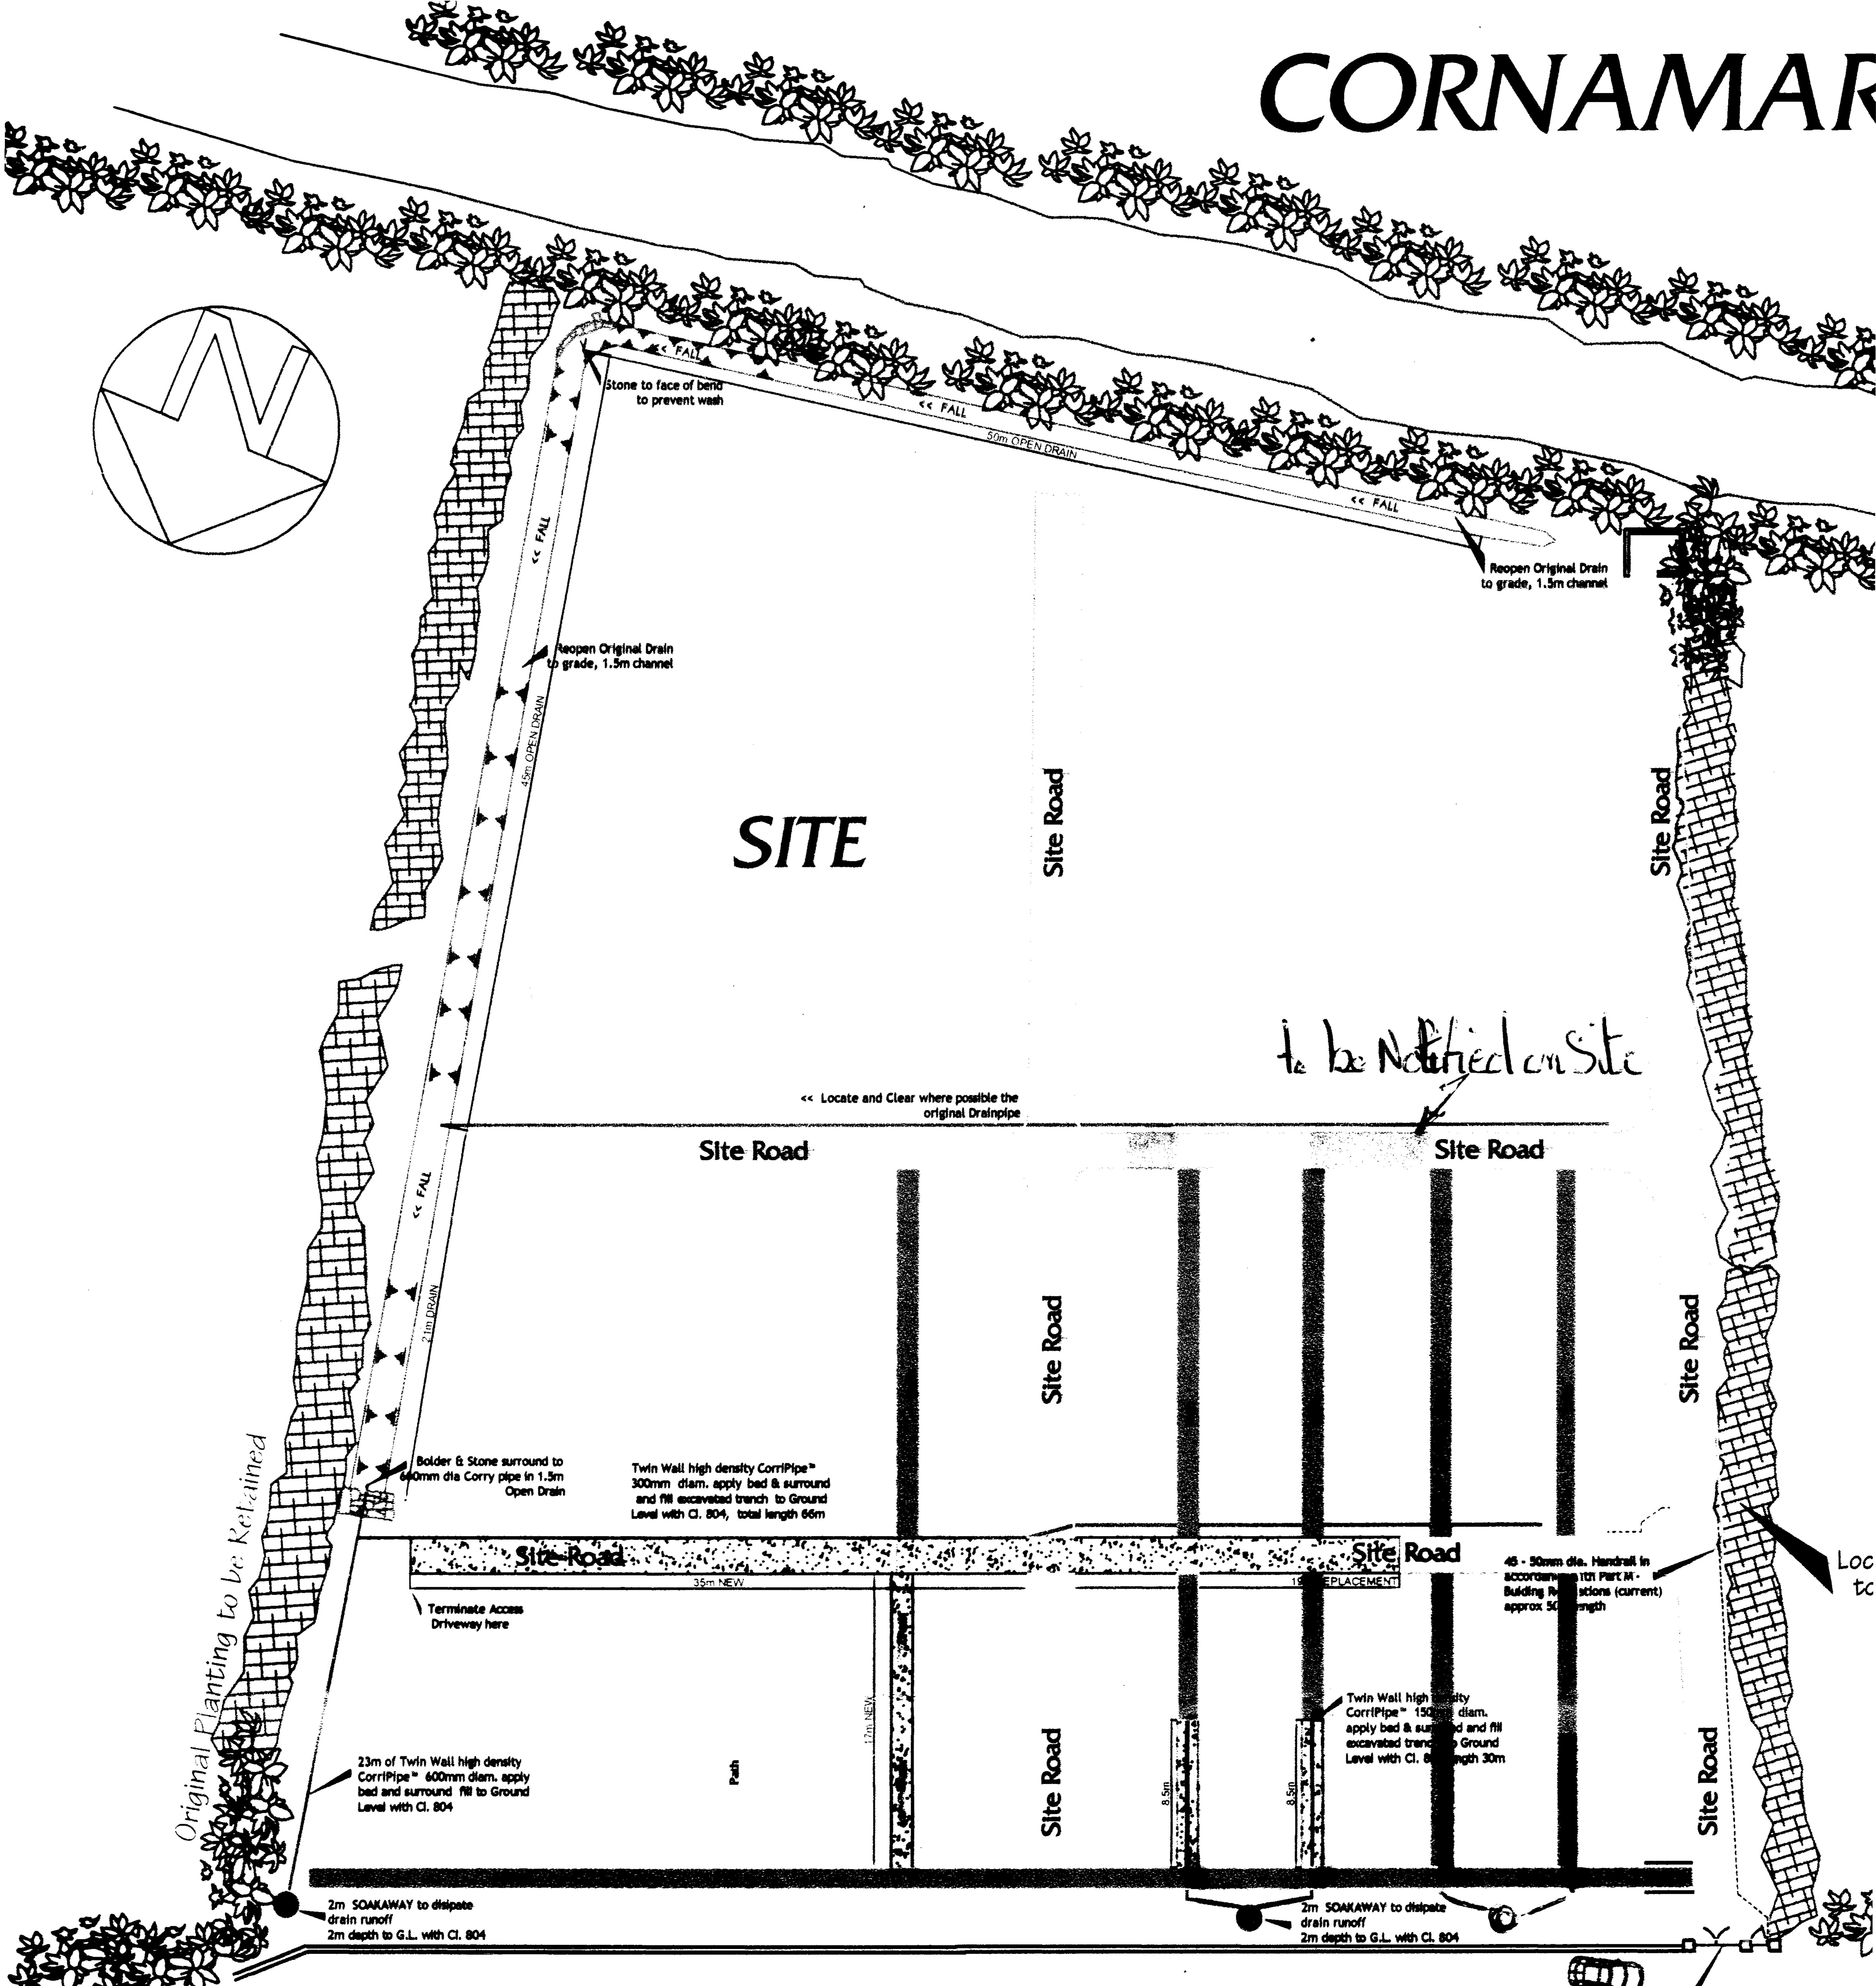


CORNAMAR

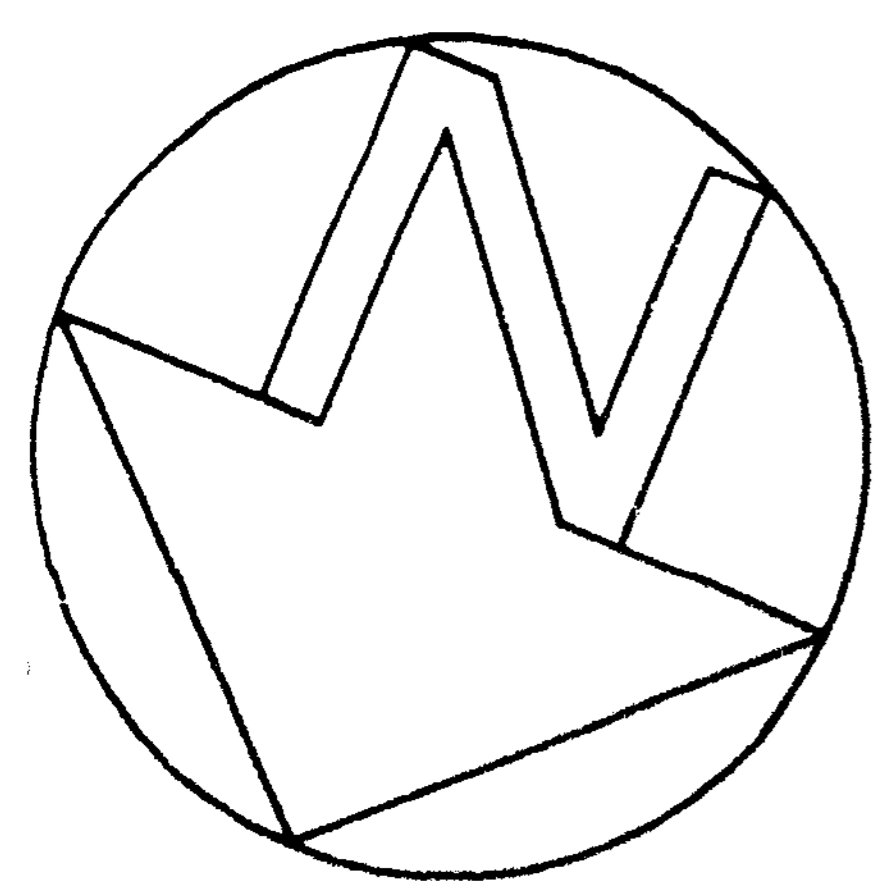

SITE

Site Road

Site Road

Site Road

Site Road

Site Road

Site Road

Site Road

Site Road

Site Road

Site Road

Entrance Gate

Geotextile Layer

wrap & fix to

post 1.